

REV. NO.	DESCRIPTION	DATE

**FUTURE AIRPORT LAYOUT PLAN
 AIRPORT MASTER PLAN
 UPDATE
 CHESTER MUNICIPAL AIRPORT**

2004

Designed	JEL
Date	MARCH 2004
Scale	1"=400'
Drawn	JMM
Checked	JAS
Project No.	222B-0302
Sheet No.	3

OF 10

ITEM	EXISTING		ULTIMATE	
	17-35	5-23	17-35	5-23
AIRPORT REFERENCE CODE	A-II	A-II	A-II	A-II
LENGTH x WIDTH	5,000'x100'	4,998'x150'	SAME	4,998' x 100'
EFFECTIVE GRADIENT	-0.41%	-0.43%	SAME	SAME
PAVEMENT SURFACE	ASPHALT	ASPHALT	SAME	SAME
PAVEMENT STRENGTH	30,000 SW	4,000 SW	???	34,000 DW
MARKING	NPI	BASIC	SAME	SAME
LIGHTING	MIRL	NONE	SAME	SAME
NAVAIDS, VISUAL AIDS	PAPI-2	NONE	SAME	SAME
RUNWAY 17 END ELEVATION	656.2	NONE	656.5	SAME
RUNWAY 35 END ELEVATION	635.7	NONE	636.0	SAME
RUNWAY 5 END ELEVATION		641.7		SAME
RUNWAY 23 END ELEVATION		620.3		SAME
% WIND COVERAGE (IFR)				
10.5 KNTS (12 MPH)	94.10%	97.96%	SAME	SAME
13.0 KNTS (15 MPH)	97.45%	96.31%	SAME	SAME
% WIND COVERAGE (VFR)				
10.5 KNTS (12 MPH)	96.57%	96.14%	SAME	SAME
13.0 KNTS (15 MPH)	98.52%	97.92%	SAME	SAME
APPROACH SLOPE	20:1	20:1	SAME	SAME
PART 77 APPROACH CATEGORY SLOPE	NPI	VISUAL	SAME	SAME
AIRPORT AND TERMINAL NAVAIDS				
VISUAL	ROT. BEACON LGT. WINDCONE SEG. CIRCLE, PAPI 2's		SAME	
AIRPORT AND TERMINAL NAVAIDS				
INSTRUMENT	VOR/DME-A NDB RWY-35 GPS RWY-17 GPS RWY-35		SAME	

RUNWAY	LATITUDE NORTH	LONGITUDE WEST	
			17
17	ULTIMATE	SAME	SAME
35	EXISTING	34°47'00.69"	81°11'49.00"
35	ULTIMATE	SAME	SAME
5	EXISTING	34°47'03.88"	81°11'58.76"
5	ULTIMATE	SAME	SAME
23	EXISTING	34°47'32.54"	81°11'09.94"
23	ULTIMATE	SAME	SAME

NOTE: ALL COORDINATES ARE BASED UPON NAD 83 DATA.

AIRPORT REFERENCE CODE (ARC) ITEMS	EXISTING		ULTIMATE	
	17-35	5-23	17-35	5-23
RUNWAY SAFETY AREA (RSA) WIDTH	150'	150'	SAME	SAME
RSA BEYOND R/W END	300'	300'	SAME	SAME
RUNWAY OBSTACLE FREE ZONE (OFZ) WIDTH	250'	250'	SAME	SAME
OFZ BEYOND R/W END	200'	200'	SAME	SAME
RUNWAY OBJECT FREE AREA (OFA) WIDTH	500'	500'	SAME	SAME
OFA BEYOND R/W END	300'	300'	SAME	SAME
RUNWAY CENTERLINE TO TAXIWAY CENTERLINE	250'	N/A	300'	SAME
RUNWAY CENTERLINE TO AIRCRAFT PARKING	400'	N/A	400'	SAME
TAXIWAY CENTERLINE TO AIRCRAFT PARKING	150'	N/A	100'	SAME

* ADDITIONAL ARC REQUIREMENTS SHOWN ON PLAN

ITEM	EXISTING		ULTIMATE	
	LATITUDE NORTH	LONGITUDE WEST	LATITUDE NORTH	LONGITUDE WEST
AIRPORT REFERENCE POINT (ARP COORDINATES)	34°47'21.57"	81°11'44.73"	SAME	SAME
ESTABLISHED AIRPORT ELEVATION (MEAN SEA LEVEL)	656.2'	656.5'	SAME	SAME
NORMAL MAXIMUM TEMPERATURE - HOTTEST MONTH	91'	91'	SAME	SAME
CRITICAL AIRCRAFT	DEHAVILLAND TWIN OTTER	CITATION EXCEL	SAME	SAME
AIRPORT REFERENCE CODE (ARC)	A-II	B-II	SAME	SAME
NPIAS SERVICE LEVEL	RL	SAME	SAME	SAME
TAXIWAY LIGHTING	MIRL	SAME	SAME	SAME

TAXIWAY	WIDTH
A	35'
B	35'
C	35'
D	35'
E	35'


ITEM	EXISTING				FUTURE			
	RW-17	RW-35	RW-5	RW-23	RW-17	RW-35	RW-5	RW-23
APPROACH	NOT LOWER				SAME	SAME	SAME	SAME
VISIBILITY	THAN	VISUAL	VISUAL		SAME	SAME	SAME	SAME
MINIMUMS		3/4 MILE						

PHASE	PERIOD	DESCRIPTION
PHASE I	2004-2008	EXISTING AND ULTIMATE
PHASE II	2009-2013	EXISTING AND ULTIMATE
PHASE III	2014-2024	EXISTING AND ULTIMATE
FUTURE	BEYOND 2024	EXISTING AND ULTIMATE

ITEM	EXISTING	ULTIMATE
GROUND CONTOURS	660'	
WOODED AREA		
ROADS (PAVED)		
AIRPORT BUILDINGS / STRUCTURES		
AIRPORT PAVED AREAS		
AIRPORT PROPERTY LINE (PL)		
RUNWAY OBJECT FREE AREA		
RUNWAY SAFETY AREA		
RUNWAY OBSTACLE FREE ZONE		
BUILDING RESTRICTION LINE		




FAA DISCLAIMER FOR ALP'S:
 "THE PREPARATION OF THIS DOCUMENT WAS FINANCED IN PART THROUGH THE PLANNING GRANT FROM THE FEDERAL AVIATION ADMINISTRATION AS PROVIDED UNDER SECTION 505 OF THE AIRPORT AND AIRWAY IMPROVEMENT ACT OF 1982. THE CONTENTS DO NOT NECESSARILY REFLECT THE OFFICIAL VIEWS OR POLICIES OF THE FAA. ACCEPTANCE OF THIS REPORT BY THE FAA DOES NOT IN ANY WAY CONSTITUTE A COMMITMENT ON THE PART OF THE UNITED STATES TO PARTICIPATE IN ANY DEVELOPMENT DEPICTED THEREIN NOR DOES IT INDICATE THAT THE PROPOSED DEVELOPMENT IS ENVIRONMENTALLY ACCEPTABLE IN ACCORDANCE WITH THE APPROPRIATE PUBLIC LAWS."

APPROVALS		
CHESTER COUNTY AIRPORT COMMISSION		
DATE	SIGNATURE	TITLE
SOUTH CAROLINA DEPARTMENT OF COMMERCE DIVISION OF AERONAUTICS		
DATE	SIGNATURE	TITLE

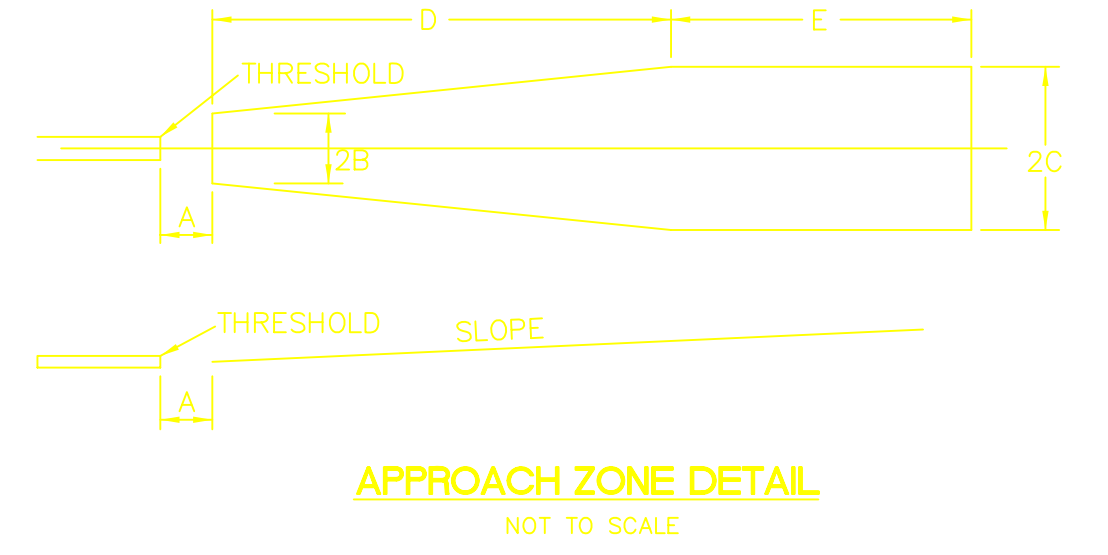

DIMENSIONS	EXISTING			
	RW-17	RW-35	RW-5	RW-23
A	200'	200'	0'	0'
B	400'	400'	200'	200'
C	1,900'	1,900'	500'	500'
D	10,000'	10,000'	1,500'	1,500'
E	0'	0'	8,550'	8,550'
SLOPE	20:1	20:1	20:1	20:1

DIMENSIONS	FUTURE			
	RW-17	RW-35	RW-5	RW-23
A	SAME	SAME	SAME	SAME
B	SAME	SAME	SAME	SAME
C	SAME	SAME	SAME	SAME
D	SAME	SAME	SAME	SAME
E	SAME	SAME	SAME	SAME
SLOPE	SAME	SAME	SAME	SAME

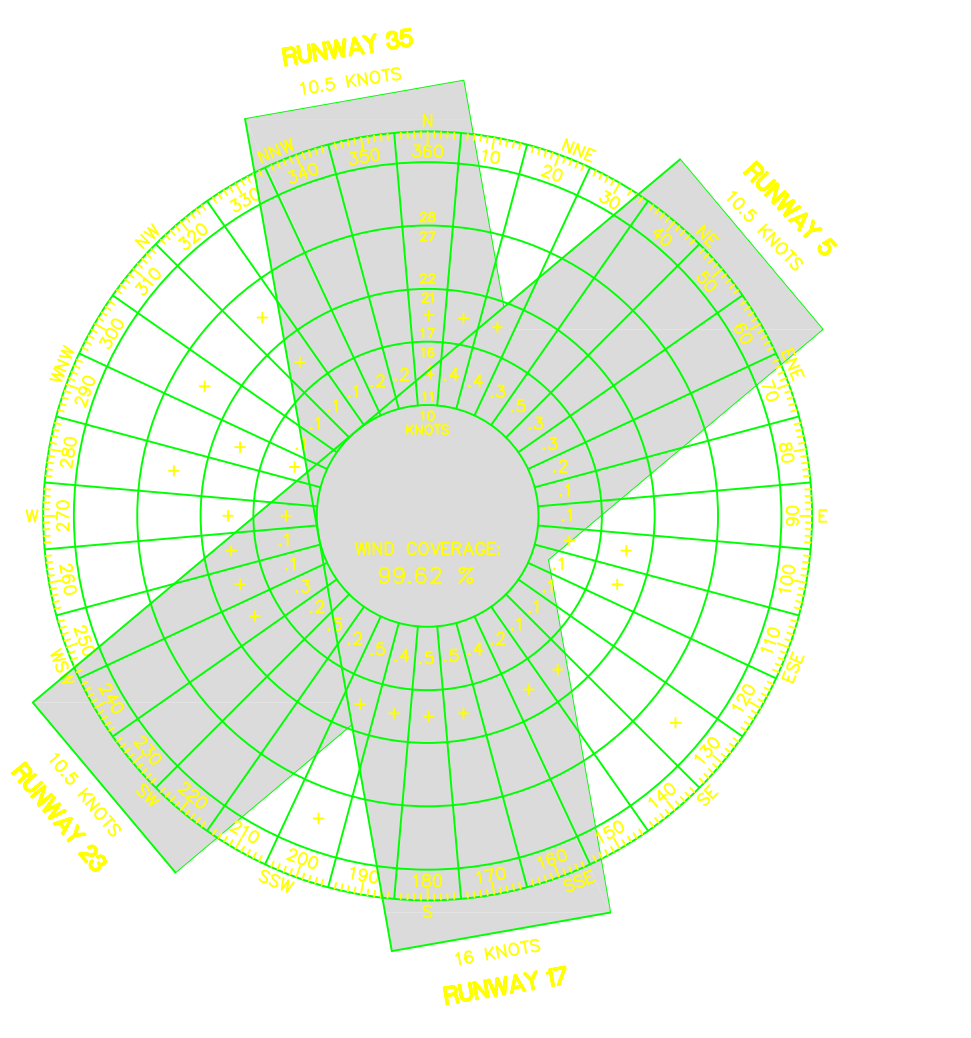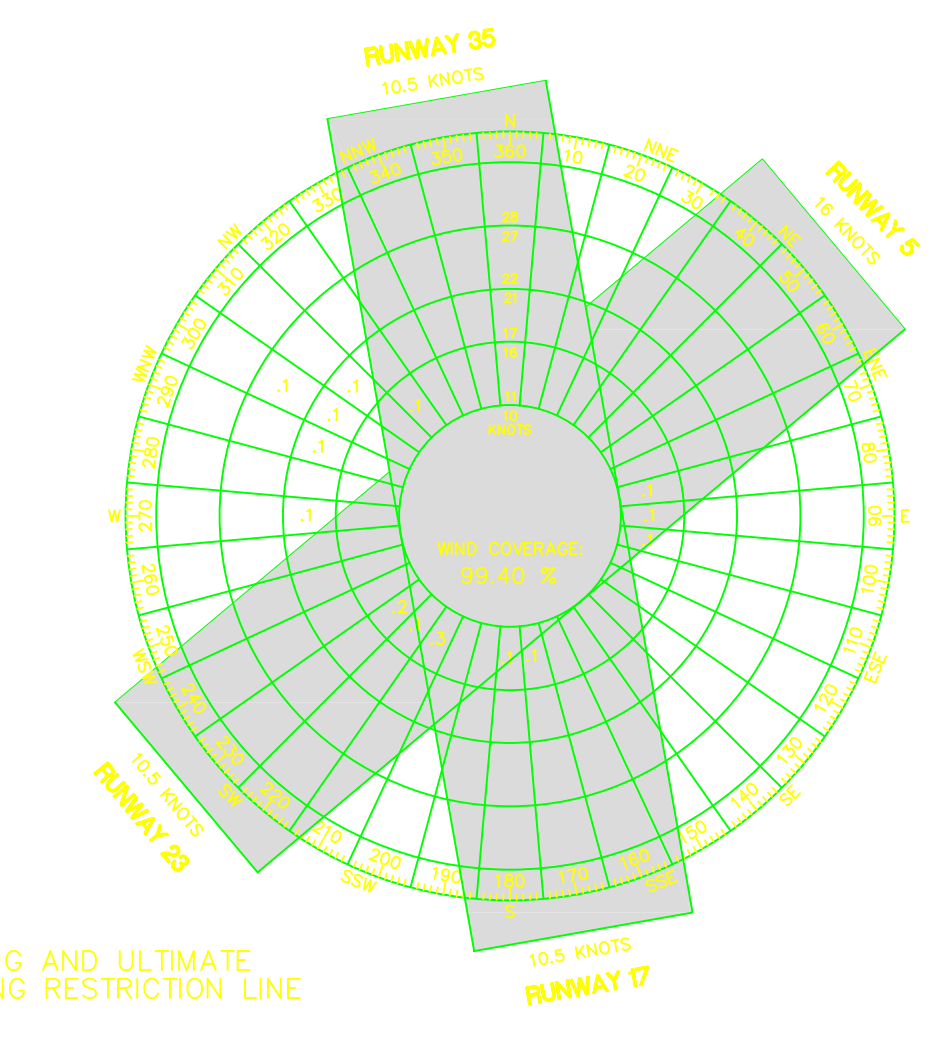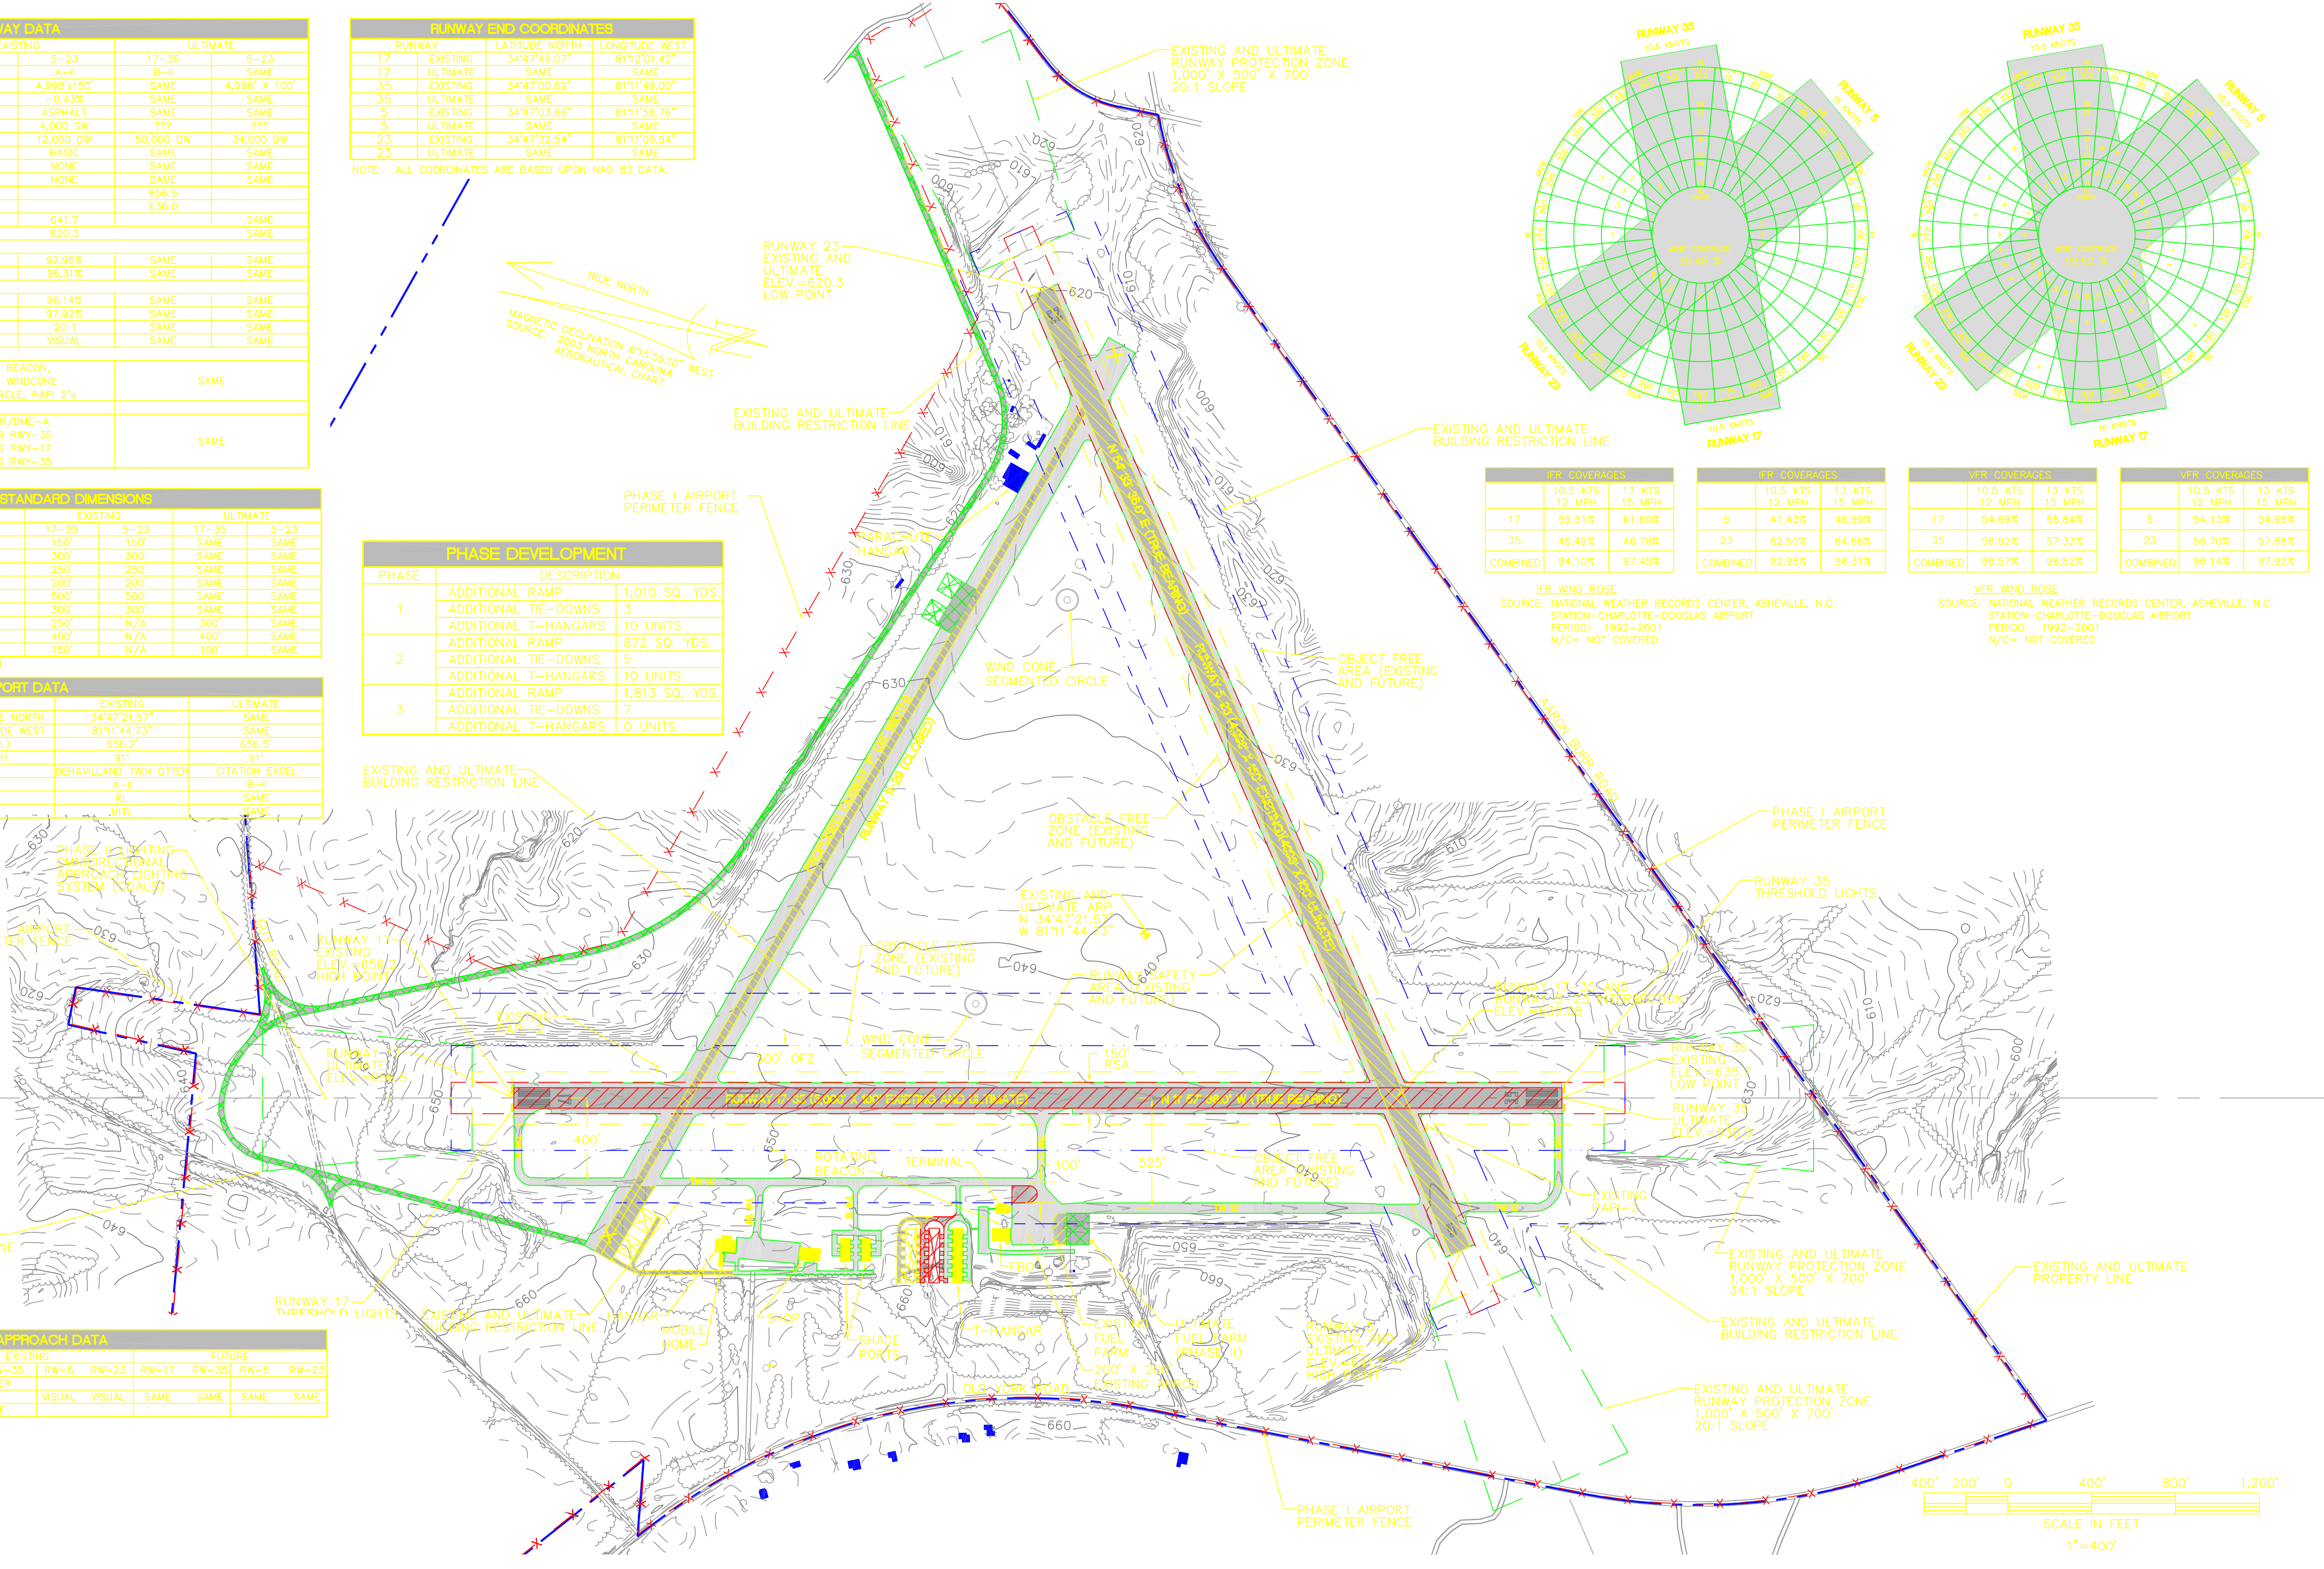

WIND COVERAGE	10.5 KTS 12 MPH	13 KTS 15 MPH
17	59.51%	61.60%
35	45.49%	46.76%
COMBINED	94.10%	97.45%

WIND COVERAGE	10.5 KTS 12 MPH	13 KTS 15 MPH
5	41.43%	48.99%
23	62.50%	64.66%
COMBINED	92.96%	96.31%

IER WIND ROSE
 SOURCE: NATIONAL WEATHER RECORDS CENTER, ASHEVILLE, N.C.
 STATION-CHARLOTTE-DOUGLAS AIRPORT
 PERIOD: 1992-2001
 N/C= NOT COVERED

VER WIND ROSE
 SOURCE: NATIONAL WEATHER RECORDS CENTER, ASHEVILLE, N.C.
 STATION-CHARLOTTE-DOUGLAS AIRPORT
 PERIOD: 1992-2001
 N/C= NOT COVERED