
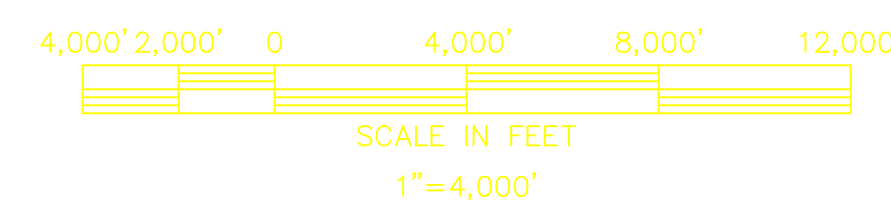


MAGNETIC DECLINATION
 08°25'28" WEST 1/23/2003
 SOURCE: CHARLOTTE SECTIONAL
 AERONAUTICAL CHART RD EDITION

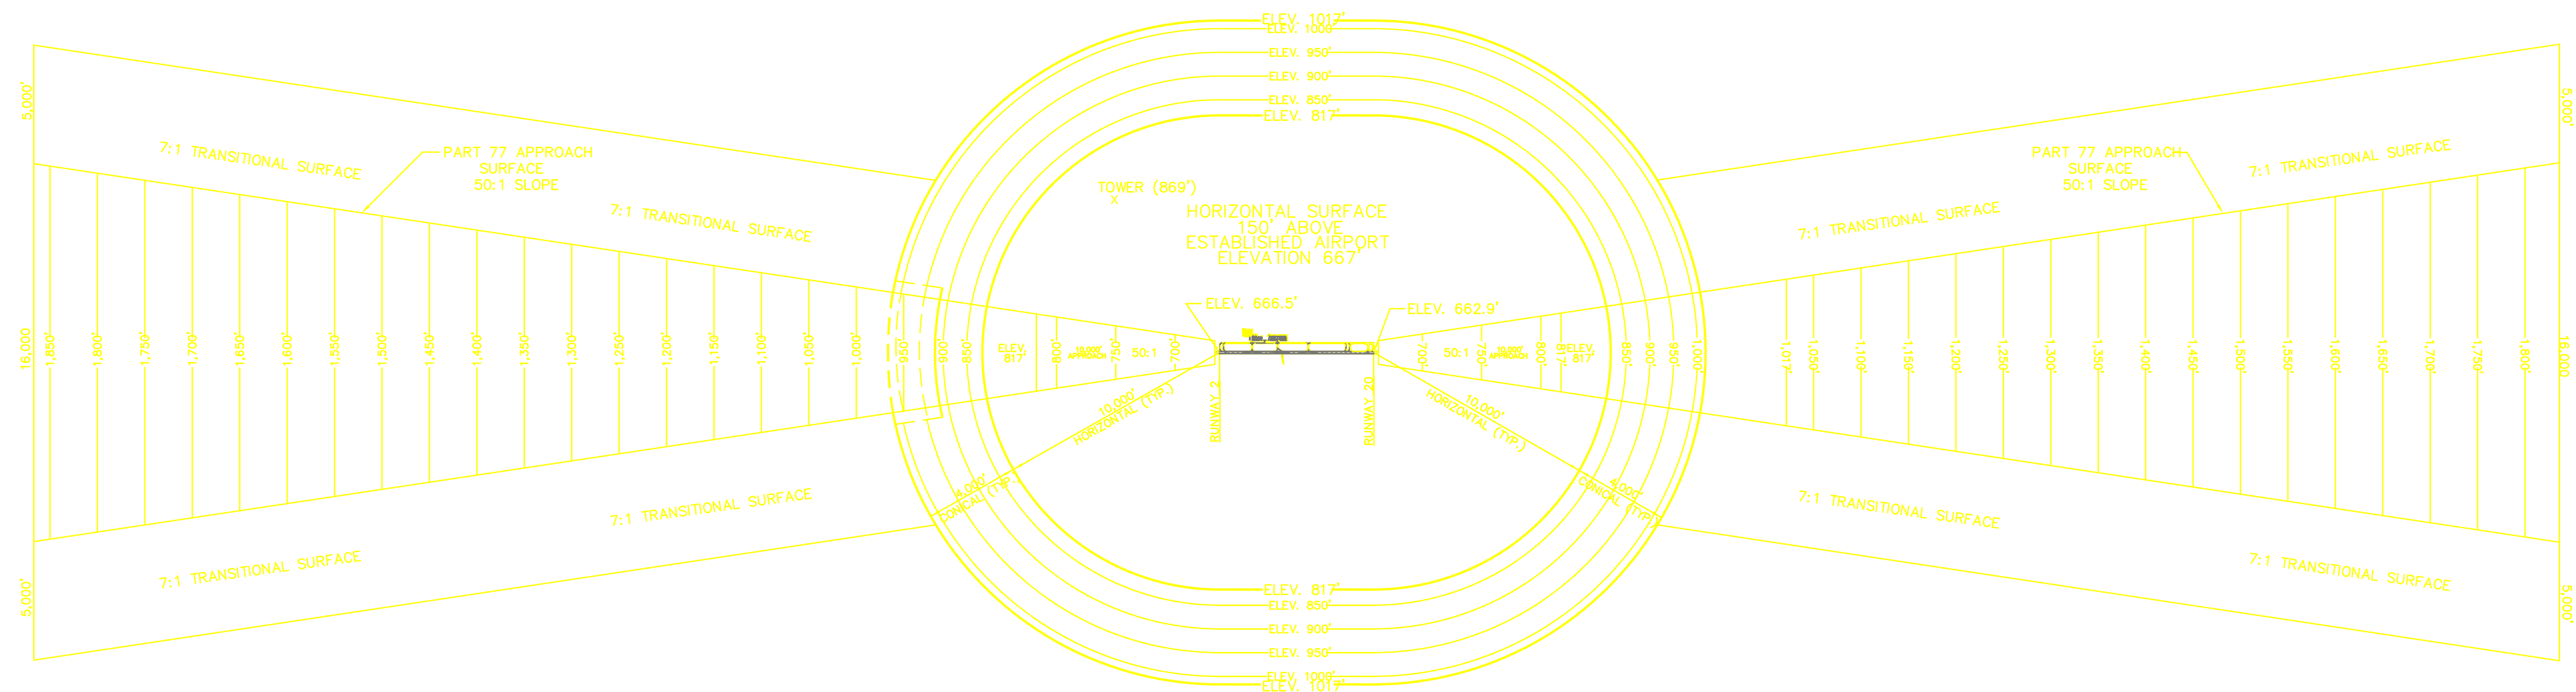

2004

TALBERT & BRIGHT

ENGINEERING & PLANNING CONSULTANTS
 4944 PARKWAY PLAZA BOULEVARD, SUITE 350
 CHARLOTTE, NORTH CAROLINA 28217
 PHONE: 704-426-6070 FAX: 704-426-6080

www.talbertandbright.com

AIRPORT AIRSPACE DRAWING
 PART 77 SURFACE PLAN
 AIRPORT MASTER PLAN

FILE NAME: 0101AAD.DWG SCALE: 1"=4,000'

SHT. 6
 OF 13

ROCK HILL/
 YORK COUNTY AIRPORT
 BRYANT FIELD

T:\Rock\York\BryantMap.dwg

DESIGNED BY:	CBS
PROJECT ENG.:	CBS
PROJECT NO.:	3709-0101
DRAWN BY:	JMM
CHECKED BY:	CBS
DATE ISSUED:	AUGUST, 2003

REVISIONS	DATE
1	2/5/2004
2	2/6/2004
3	
4	
5	