
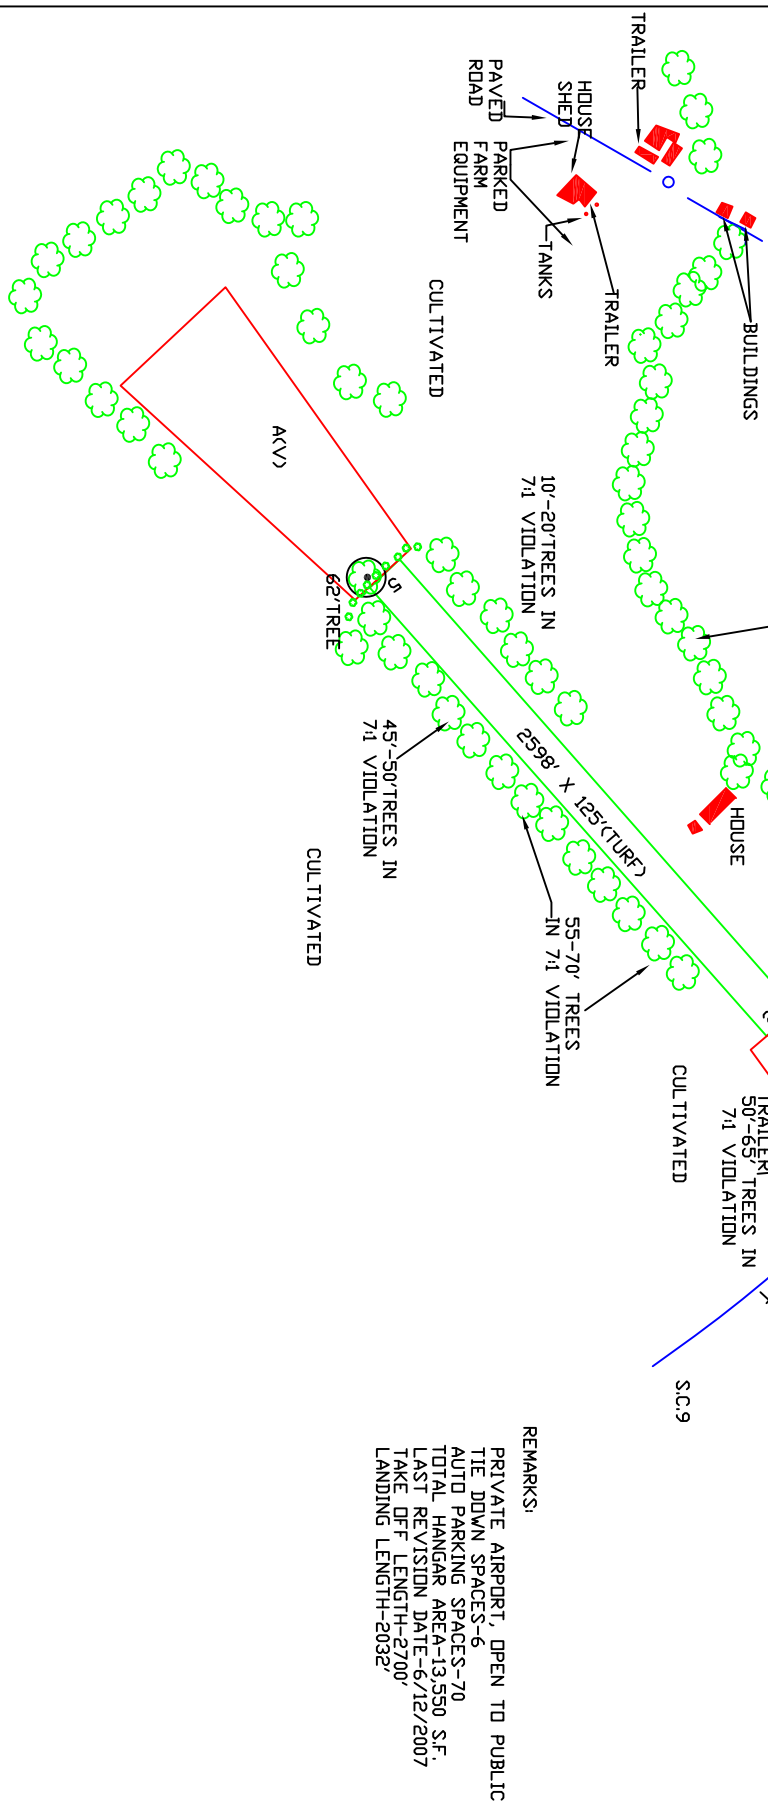


RUNWAY	5	23
EXISTING	2598	2598
PLANNED		
CURB LIGHT		

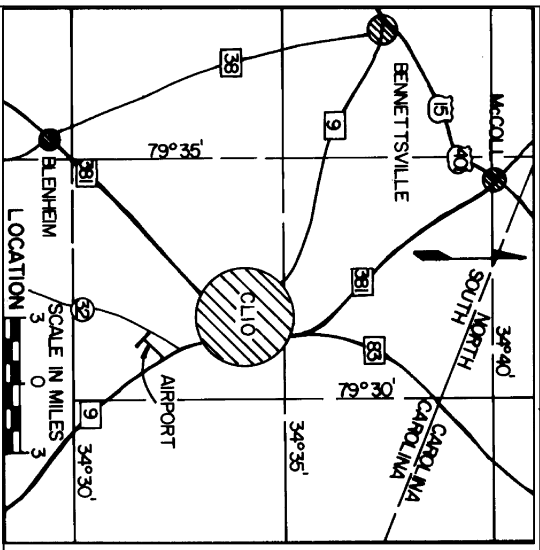

REMARKS:
 PRIVATE AIRPORT. OPEN TO PUBLIC
 TIE DOWN SPACES-6
 AUTO PARKING SPACES-70
 TOTAL HANGAR AREA-13,550 S.F.
 LAST REVISION DATE--6/12/2007
 TAKE OFF LENGTH-2700'
 LANDING LENGTH-2032'