
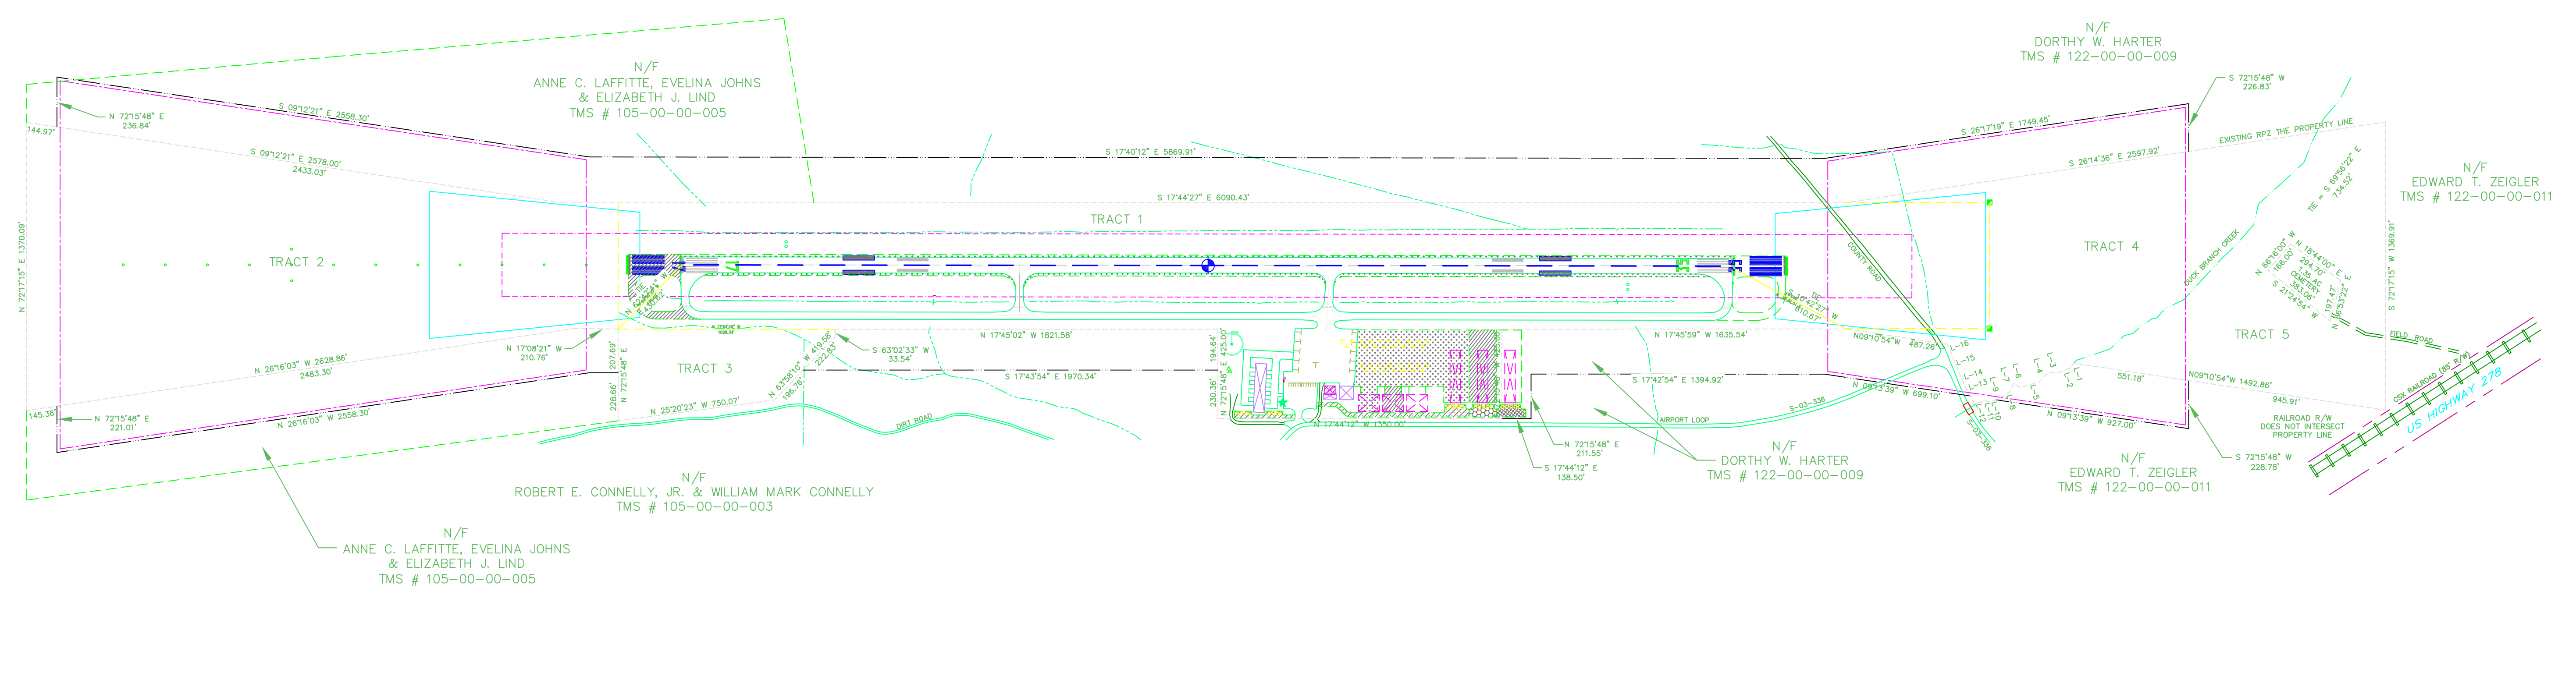


COPYRIGHT © WK DICKSON & CO., INC. ALL RIGHTS RESERVED. REPRODUCTION OR USE OF THE CONTENTS OF THIS DOCUMENT WITHOUT THE WRITTEN CONSENT OF WK DICKSON & CO., INC. IS PROHIBITED. THIS DOCUMENT, IN WHOLE OR IN PART, WITHOUT WRITTEN CONSENT OF WK DICKSON & CO., INC. IS UNLAWFUL. THIS DOCUMENT, WHEN SIGNED BY AN ORIGINAL SIGNATURE AND SEAL, SHALL BE CONSIDERED TO BE VALID, TRUE COPIES.

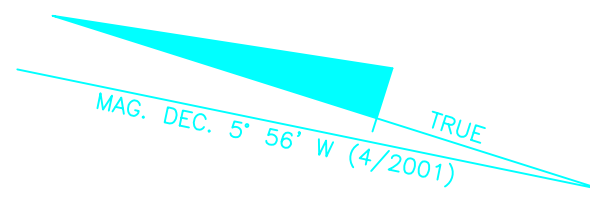


LEGEND		
	EXISTING PROPERTY LINE	
	ULTIMATE PROPERTY LINE	
	ADJOINING PROPERTY	
	EXISTING RUNWAY PROTECTION ZONE	
	ULTIMATE RUNWAY PROTECTION ZONE	
STAGE I	STAGE II	STAGE III

- REFERENCES:**
1. PLAT PREPARED FOR ALLENDALE COUNTY AIRPORT, BY WK DICKSON, DATED OCTOBER 20, 1999.
 2. PLAT OF (TRACT 4) 27.22 ACRES PREPARED FOR ALLENDALE COUNTY AIRPORT, BY WK DICKSON, DATED SEPTEMBER 29, 1999.
 3. PLAT OF (TRACT 5) 20.02 ACRES PREPARED FOR ALLENDALE COUNTY AIRPORT, BY WK DICKSON, DATED FEBRUARY 4, 2000.

LINE	DIRECTION	DISTANCE
L-1	N 67°12'15" W	25.34'
L-2	N 40°28'30" W	59.92'
L-3	N 15°59'07" W	50.71'
L-4	N 66°14'44" W	59.42'
L-5	N 34°57'30" W	95.01'
L-6	N 16°24'35" E	37.27'
L-7	N 79°59'59" W	48.12'
L-8	N 49°28'50" W	32.73'
L-9	N 45°11'49" W	44.16'
L-10	N 32°56'08" W	29.65'
L-11	N 01°18'27" W	23.36'
L-12	N 39°13'54" W	48.91'
L-13	S 43°50'26" W	94.90'
L-14	N 49°12'53" E	75.67'
L-15	N 50°16'52" E	80.49'
L-16	N 49°56'39" E	62.24'

NOTE:
 1. THIS IS A COMPOSITE DRAWING OF ALLENDALE COUNTY AIRPORT LAND TITLE OWNERSHIP, AND IS NOT AN ACTUAL GROUND SURVEY. THEREFORE THIS DRAWING DOES NOT MEET THE MINIMUM STANDARDS THAT ARE REQUIRED FOR RECORDATION AND IS NOT A RECORDABLE PLAT.

TRACT NO.	ACQUIRED FROM	DATE	INTEREST	ACREAGE	PROJECT NO.
1	EXISTING AIRPORT	N/A	FEE SIMPLE	102.70	
2	MARYE C. JOHNS	10/20/99	FEE SIMPLE	61.40	AIP 3-45-0003-02
3	MARYE C. JOHNS	10/20/99	FEE SIMPLE	7.82	AIP 3-45-0003-02
4	DORTHY W. HARTER	9/29/99	FEE SIMPLE	27.22	AIP 3-45-0003-02
5	EDWARD T. ZEIGLER	9/29/99	FEE SIMPLE	20.02	AIP 3-45-0003-02

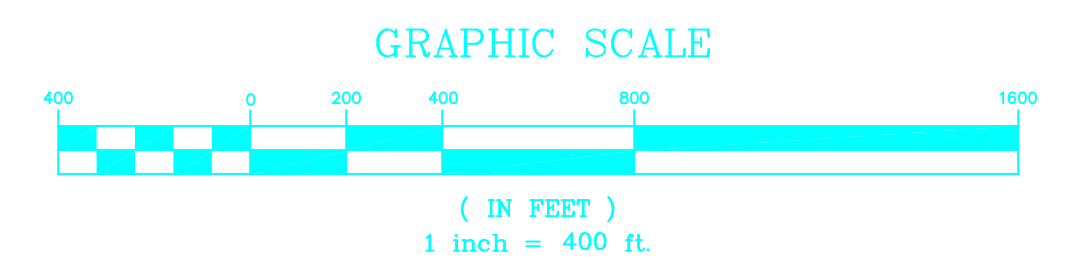

REV. NO.	DESCRIPTION	DATE
3	UPDATE AIP # 3-45-0003-06, 07, 08, 09 & 10	3/07
2	REVISED PER FAA COMMENTS	4/02
1	UPDATE AIP # 3-45-0003-02, 03, 04 & 05	12/00

PROJECT MANAGER: CRT
 DRAWING SCALE: 1" = 400'
 DRAWN BY: FDL/RBT
 PROJECT DATE: 12/00
 APPROVED BY: GAV
 PROJECT NUMBER: 98022.30
 FILE NAME: ALP Update 6/06



1001 PINNACLE POINT DRIVE
 SUITE 110
 COLUMBIA, SC 29223
 (803) 786-4261
 Office Locations:
 North Carolina
 South Carolina
 Georgia
 Florida
 RELEASED FOR: APPROVALS
 BIDDING
 CONSTRUCTION
 RECORD DWG.

2007

ALLENDALE COUNTY AIRPORT
 ALLENDALE, SOUTH CAROLINA

EXHIBIT "A"

8
8
D-3790